


Smith Carter Architects
 1600 Buffalo Place
 Winnipeg, Manitoba
 Canada, R3T 0B9
 Tel: (204) 477-1390
 Fax: (204) 477-4346

Engineers
 Professional Engineers
 Landscape Architects

Consultant
Smith Carter

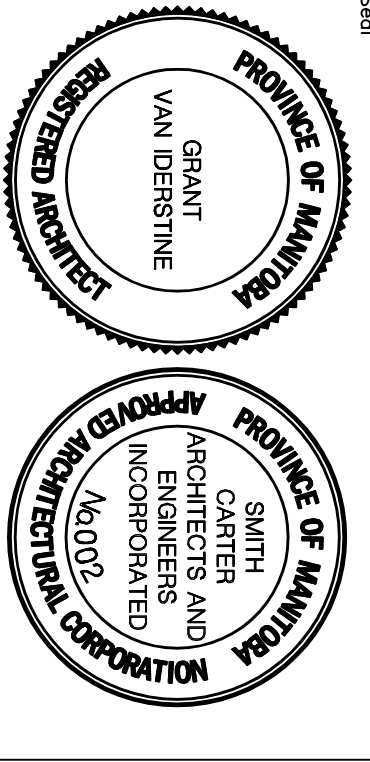

Project Title
YMCA - YMCA
 SOUTH BRANCH EXPANSION
 5 Fernor Avenue - Winnipeg,
 Manitoba

Key Plan

No.	Description	Date (m/d/y) Drawn	Checked
1.	50% ISSUED FOR REVIEW	04/02/2007	
2.	50% ISSUED FOR REVIEW	02/28/2007	
3.	90% ISSUED FOR REVIEW	06/29/2007	
4.	ISSUED FOR TENDER	07/30/2007	

Revision/Assume (read up)

Designed By	Included
RB	Included
Drawn By	Included
FV/CHH	Included
Checked By	Included
FV/CHH	Included
Approved By	Included
GM	Included

Sheet Title
MAIN FLOOR PLAN - EAST

Scale: 1:100
 Date: 05/28/2007
 Sheet Number
A103

Sheet Order
Smith Carter
 Project Number
 24075

